

UTILITY COMPANY

REQUEST TO BURY A COPPER CABLE & BORE CR 217 ON OR ACROSS COUNTY RIGHT-OF-WAY

STATE OF TEXAS

COUNTY OF LAMB

I/we, Windstream Communications

hereby request permission from the Lamb County Commissioner's Court to bury a/an Copper Telephone Cable parallel/across the County road right-of-way as shown on "Exhibit A", attached to this application, stating the legal description, road and block number in Lamb County, Texas. I agree that the line shall be buried not less than 48 inches below the lowest surface level on the County Road right-of-way. I further agree that the line shall be enclosed in at least a 2 inch plas casing. I further agree to indemnify and save harmless Lamb County, its agents and employees from all suits, actions, claims of any character, type or description brought or made for or on account of any injuries or damages received or sustained to property, arising out of, or occasioned by, the acts of Lamb County, its agents or employees in the performance of road maintenance or road construction. I further agree that I/we shall erect and maintain a marker designating where the line is buried parallel/across the County road.

WITNESS MY/OUR HAND THIS THE 23rd DAY OF March 20 17

Windstream Communications


UTILITY OPERATOR

Raymond Pickett
ENGINEER

Approved
3-27-17

"EXHIBIT A"

League No.
Section No.
Labor/Quarter No.
Road Block No.

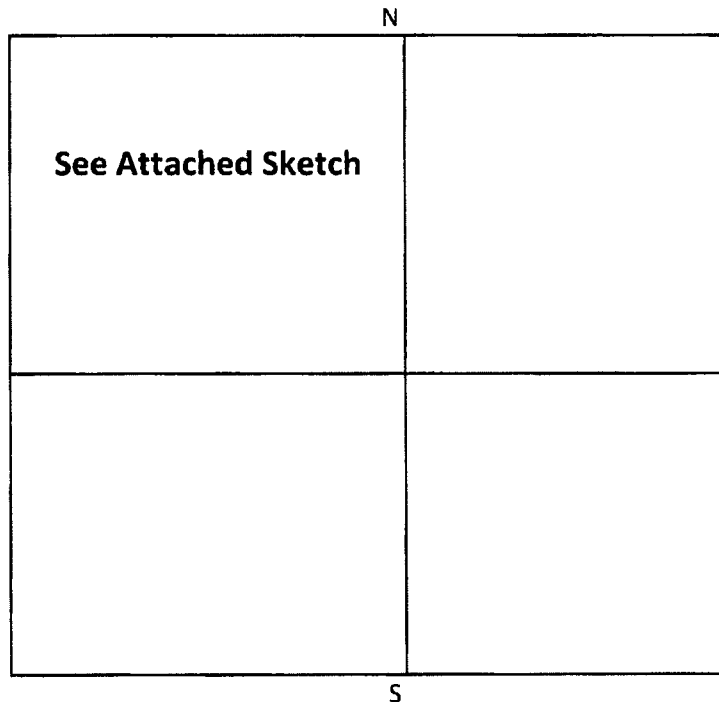

STATE OF TEXAS


COUNTY OF LAMB

Before me, the undersigned authority, on this day personally appeared Raymond Pickett known to be to be the person(s) whose name(s) is/are subscribed to the foregoing instrument and who, duly sworn to me, states that the above and foregoing information supplied in the instrument is complete, true and correct.

Sworn to and subscribed before me, this 24th day of March 20 17


Notary Public in and for Terry County, Texas.


Sonya Foster
NOTARY PUBLIC

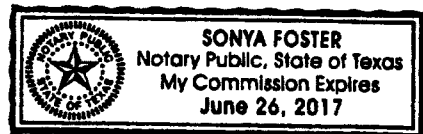


NOTE TO CONTRACTOR:
 CONTACT DANNY SHORT
 (COMMISSIONER) AT
 806 893 1169 BEFORE
 STARTING JOB.

BORE TO BE A MINIMUM
 DEPTH OF 60"
 CABLE TO BE BURIED
 AT A MINIMUM DEPTH
 OF 30"

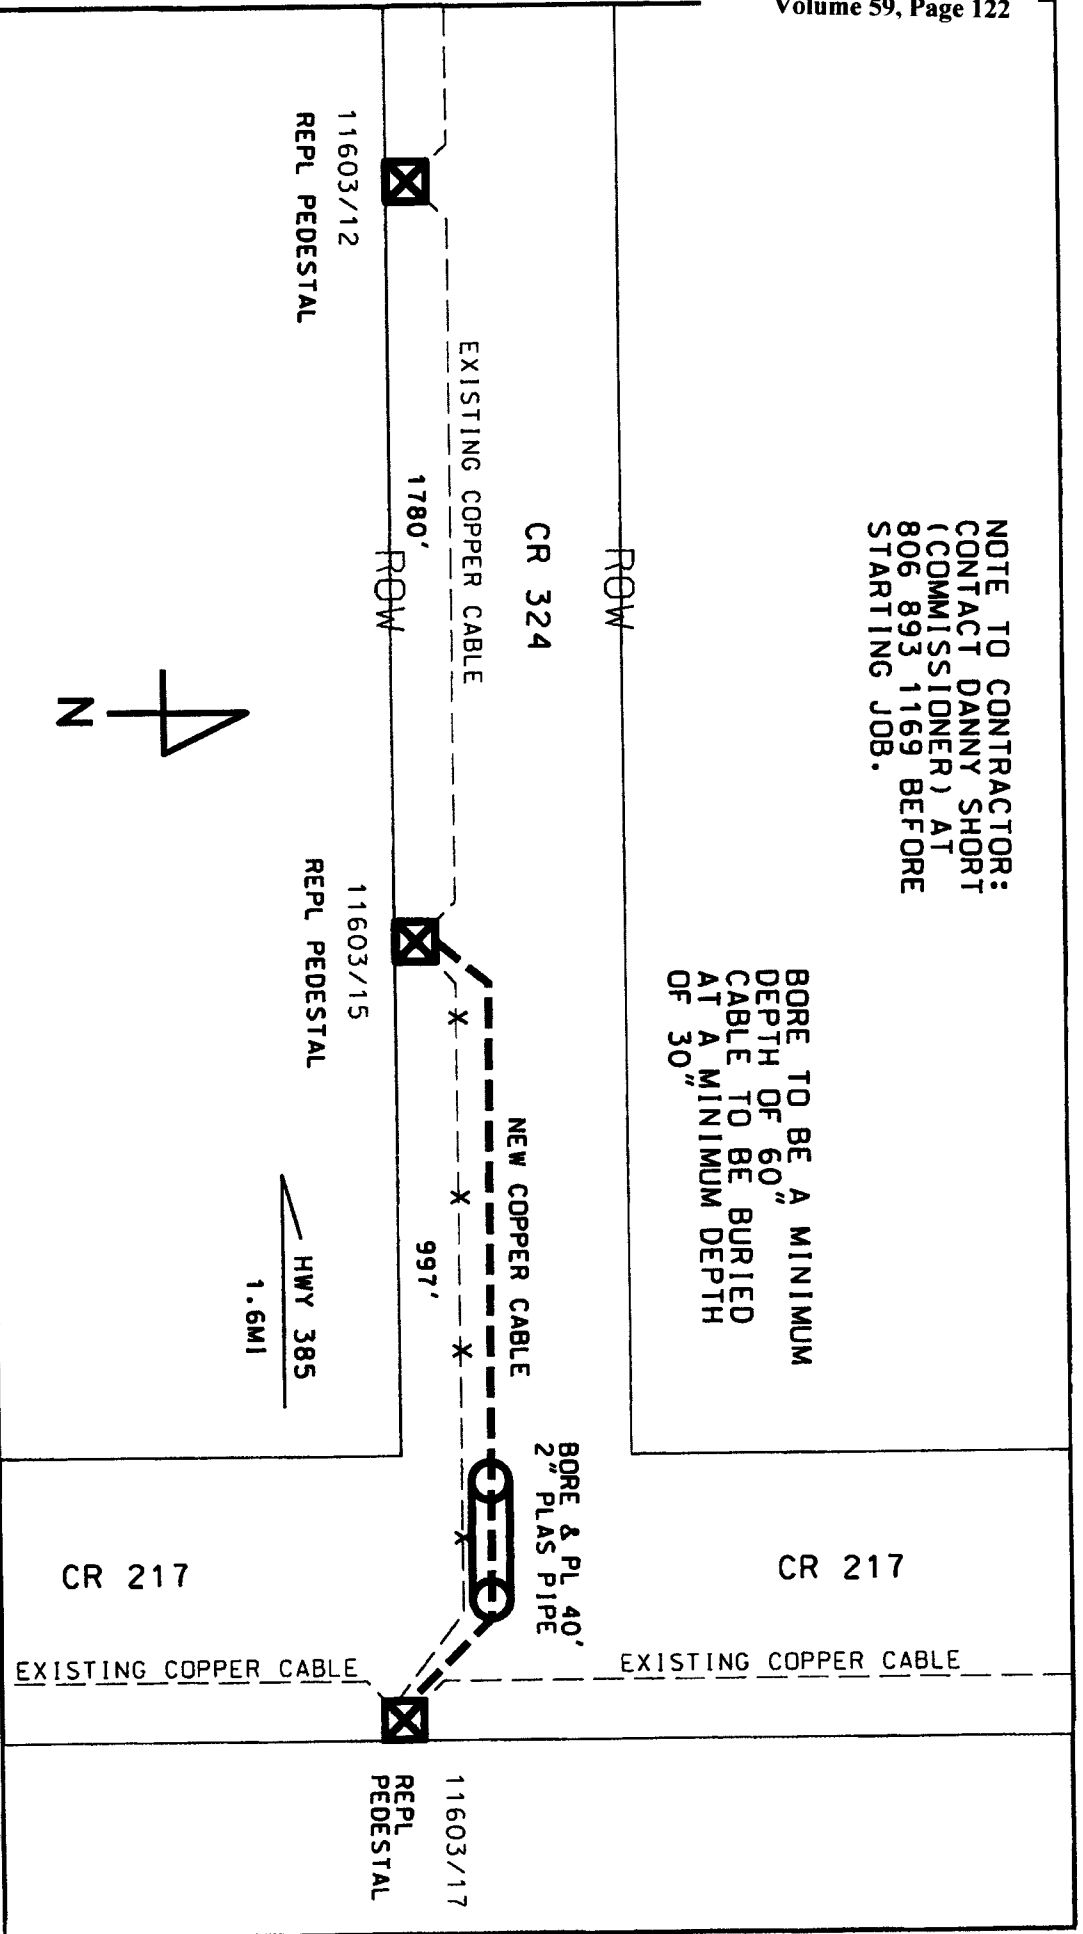

Work Order#	740079235-00015	Exchanger	Littlefield Texas TX2 TEXAS WEST	Cut Sheet Req	<input type="checkbox"/>	Job Title	REPL DAMAGED CABLE CR 324	windstream communications 
DATE	03/23/2017	Revision#	00/00/2017	Permit Req	<input checked="" type="checkbox"/>	Project Manager	Bobby Wood 806 679 5928	
Engineer	Raymond K Pickett	Revision Dates	00/00/2017	Map Req	<input type="checkbox"/>			
Phone No	806 637 7681	Sheet 1 of	1	Joint Work Req	<input type="checkbox"/>			

DeLorme Street Atlas USA® 2015

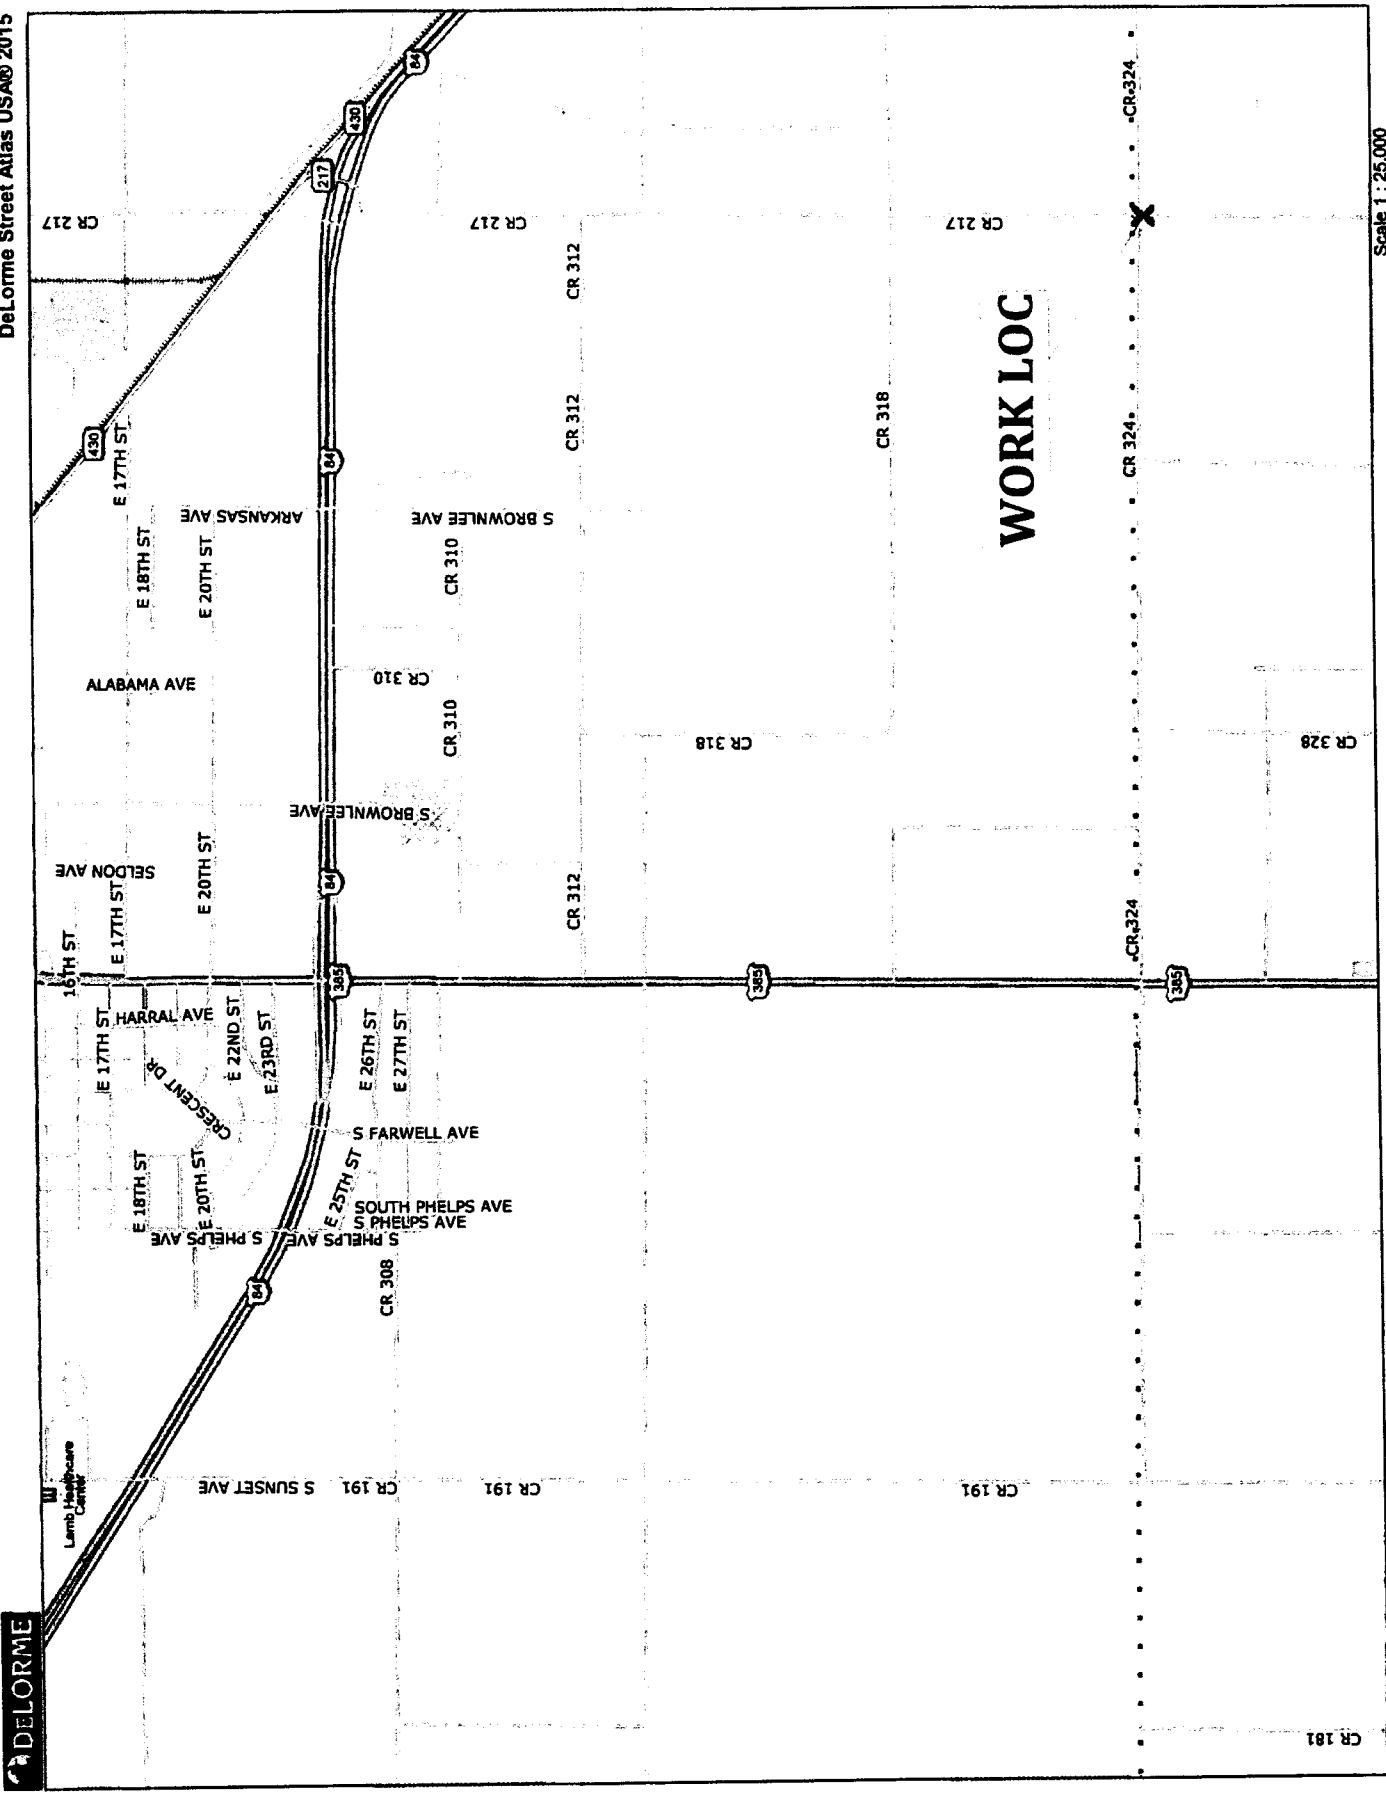

DELOMME

